



B D01 - TYPE 2 - ENTRANCE DOOR / ELEVATION 'B'
TD-GR-015 SCALE - 1:10 PASSAGE SIDE


C D01 - TYPE 2 - ENTRANCE DOOR / ELEVATION 'C'
TD-GR-015 SCALE - 1:10 CORRIDOR SIDE

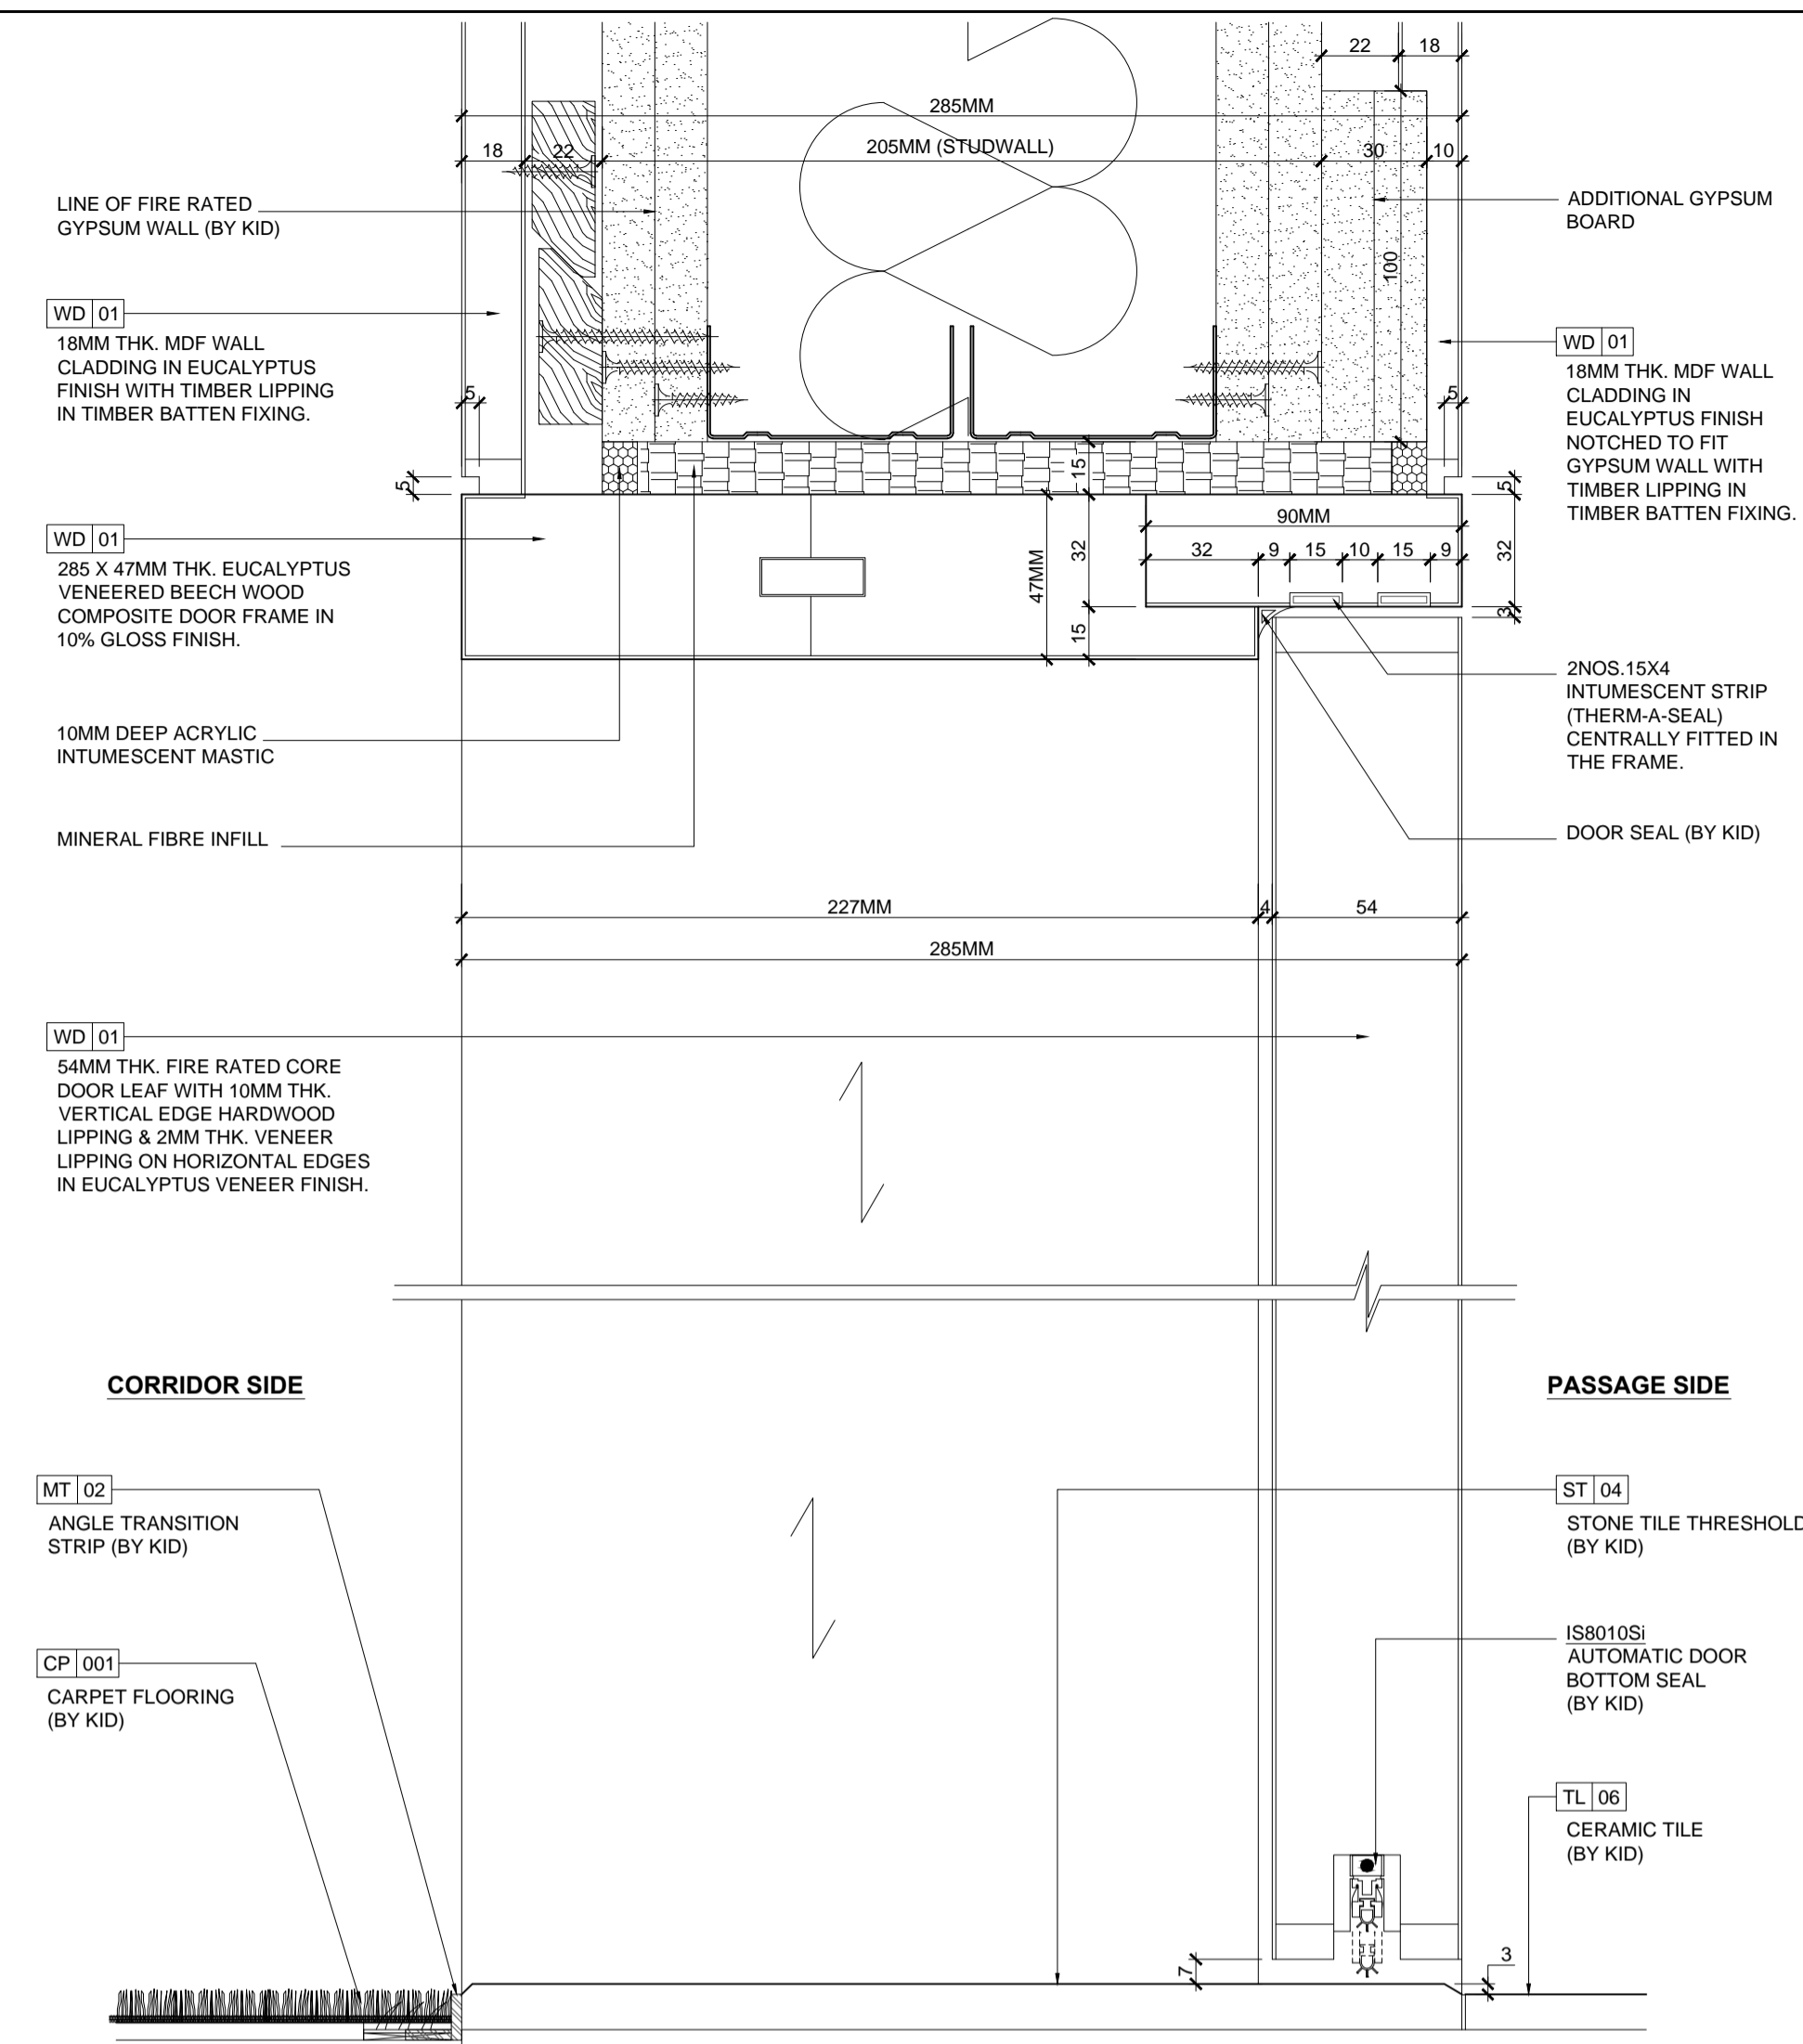

1 SECTION '1-1'
TD-GR-015 SCALE - 1:2

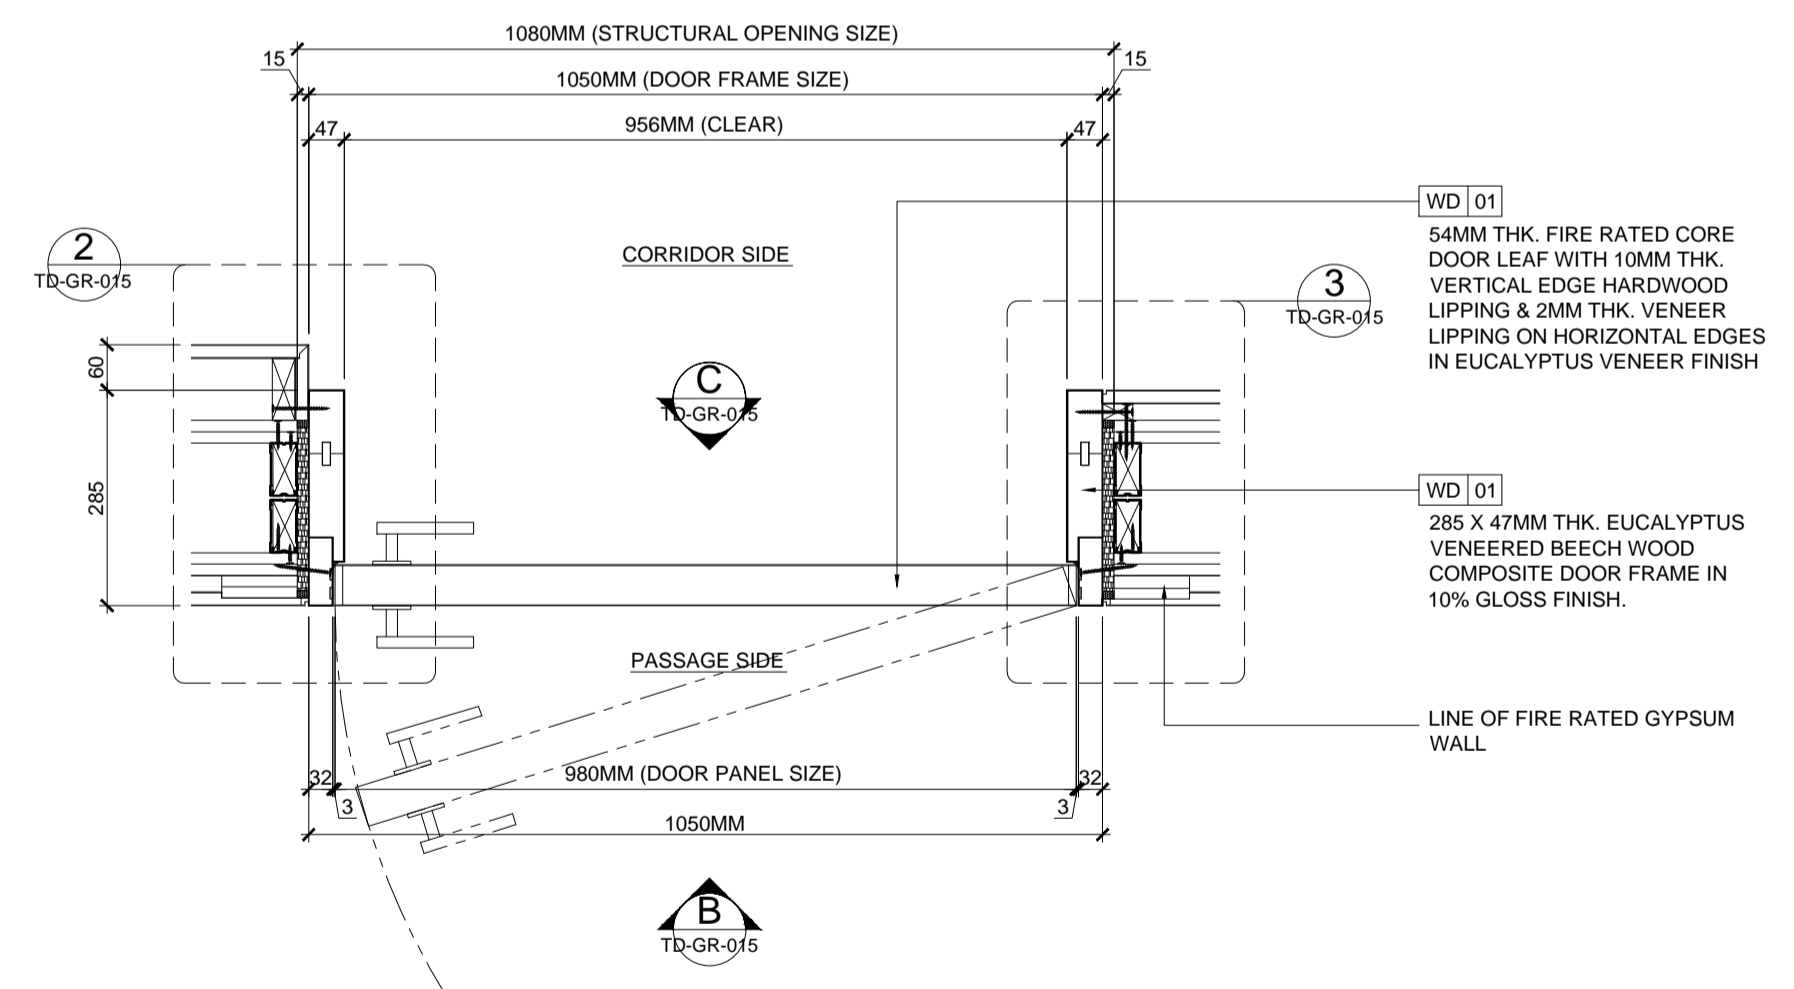

A D01 - TYPE 2 - ENTRANCE DOOR / SECTIONAL PLAN 'A'
TD-GR-015 SCALE - 1:10 RIGHT HANDED SHOWN

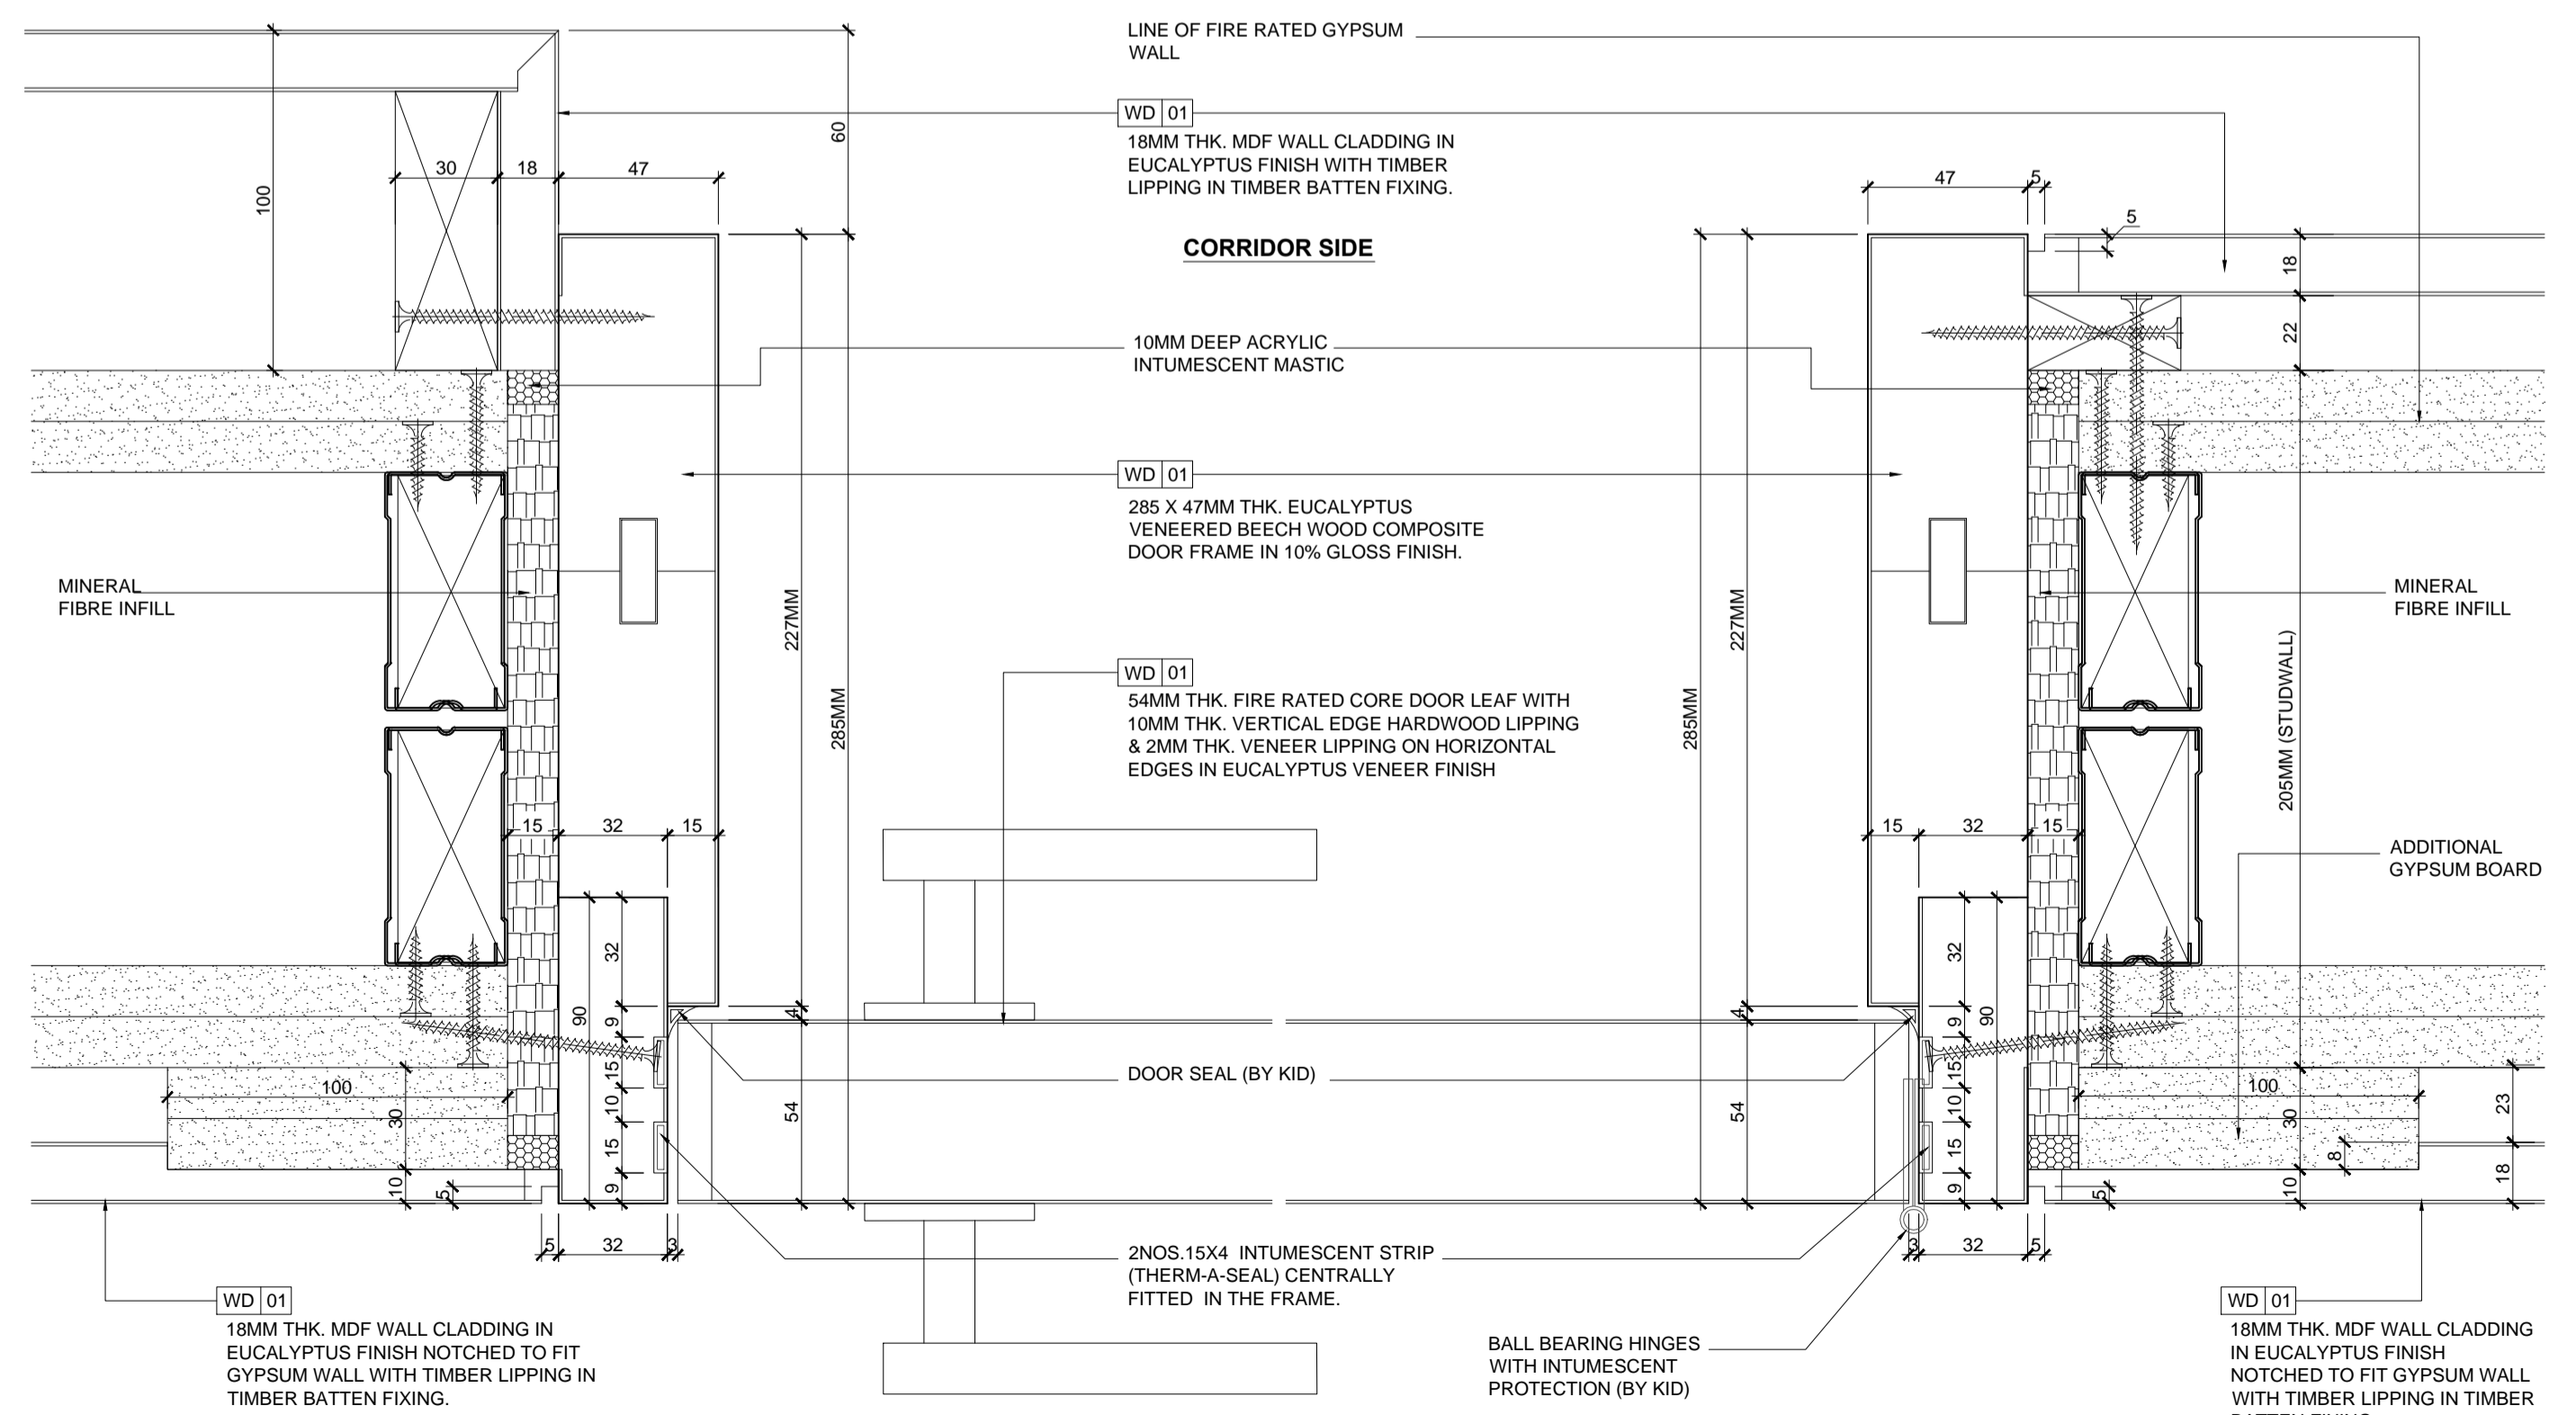

2 DETAIL '2'
TD-GR-015 SCALE - 1:2

3 DETAIL '3'
TD-GR-015 SCALE - 1:2

GENERAL NOTES
1. ALL DIMENSIONS AND LEVELS ARE IN MM.
2. DO NOT SCALE THE DRAWING.
3. ALL LEVELS ARE ABOVE FFL.

Package Consultant Submittal Review
 A APPROVED
 B APPROVED AS NOTED
 C REVISE AND RESUBMIT
 D REJECTED
 Signed Package Consultant: _____ Date: _____

Design Drawing Reference No

Drawing No	Description	Revision
00	FOR APPROVAL	26-04-16 RE VJ

Rev. Description Date Drawn Checked



PROJECT TITLE:
DOUBLETREE BY HILTON HOTEL
 AT BAY SQUARE, PLOT NO: BB.B01.001/BLOCK F: BB05

MAIN CONTRACTOR:

 Tel: 06 5349159, Fax: 06 5349169, www.khansaheb.ae

SUB CONTRACTOR:

 Tel: 06 534 0479, Fax: 06 534 0489, www.khansaheb.ae

DRAWING TITLE:
D01 - TYPE 2 - ENTRANCE DOOR PLAN, ELEVATION, SECTION & DETAILS TYPICAL GUESTROOM & SUITE

SCALE: AS SHOWN

DRAWN: RE	CHECKED: VJ	APPROVED: DC
-----------	-------------	--------------

DATE: 20-04-16 PLOTTED ON: 26-04-2016

JOB NO.: N0286
 DRAWING NO. KID-G0414-TD-GR-015
 REV. 00

(D01) TYPE 2 - 60 MINUTE FIRE RATED DOOR

LEVEL	L-H	R-H	TOTAL	B.O.Q. No.
3RD - 4TH FLOOR	2	4	6	PAGE 14.1/1a, ITEM A
5TH - 8TH FLOOR	4	8	12	
9TH - 11TH FLOOR	3	6	9	
12TH FLOOR	1	2	3	
GRAND TOTAL:			30 NOS.	

NOTE: ALL FINISHES AND MATERIAL AS PER APPROVAL SAMPLE

FINISHES LEGEND

WD 01	- EUCALYPTUS VENEER FINISH
MT 02	- ANGLE TRANSITION STRIP (BY KID)
ST 04	- STONE TILE (BY KID)
CP 001	- CARPET FLOORING (BY KID)

HARDWARE SET - 01